


ESB SUBSTATIONS




ESB SUBSTATION / SWITCH ROOM - PLAN
Scale 1:50

NOTE:
ESB SWITCHROOM & SUBSTATION
LOCATION & ORIENTATION SUBJECT
TO FUTURE SCHOOL SITE PLANNING APPLICATION

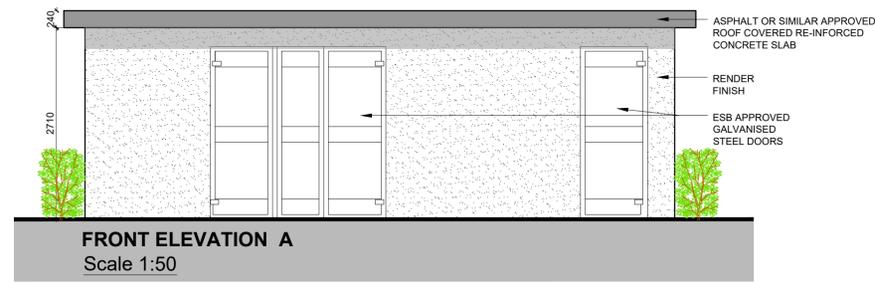


FRONT ELEVATION A
Scale 1:50

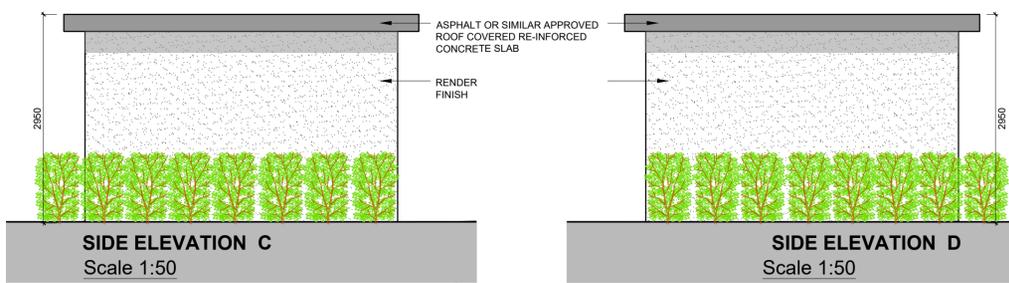


SIDE ELEVATION C
Scale 1:50

SIDE ELEVATION D
Scale 1:50

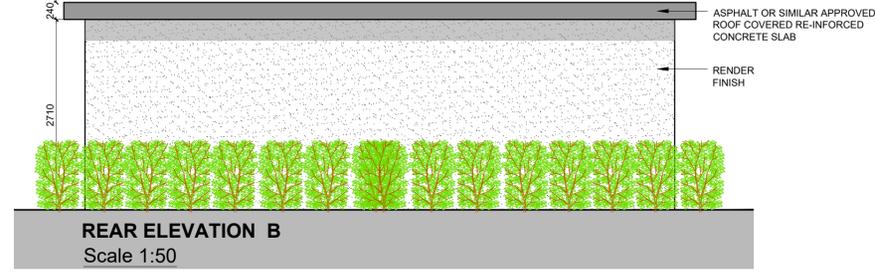


REAR ELEVATION B
Scale 1:50

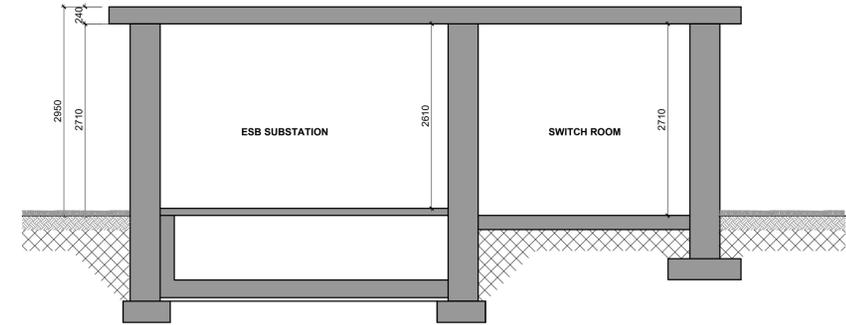


SECTION - A-A
Scale 1:50


KEY PLAN

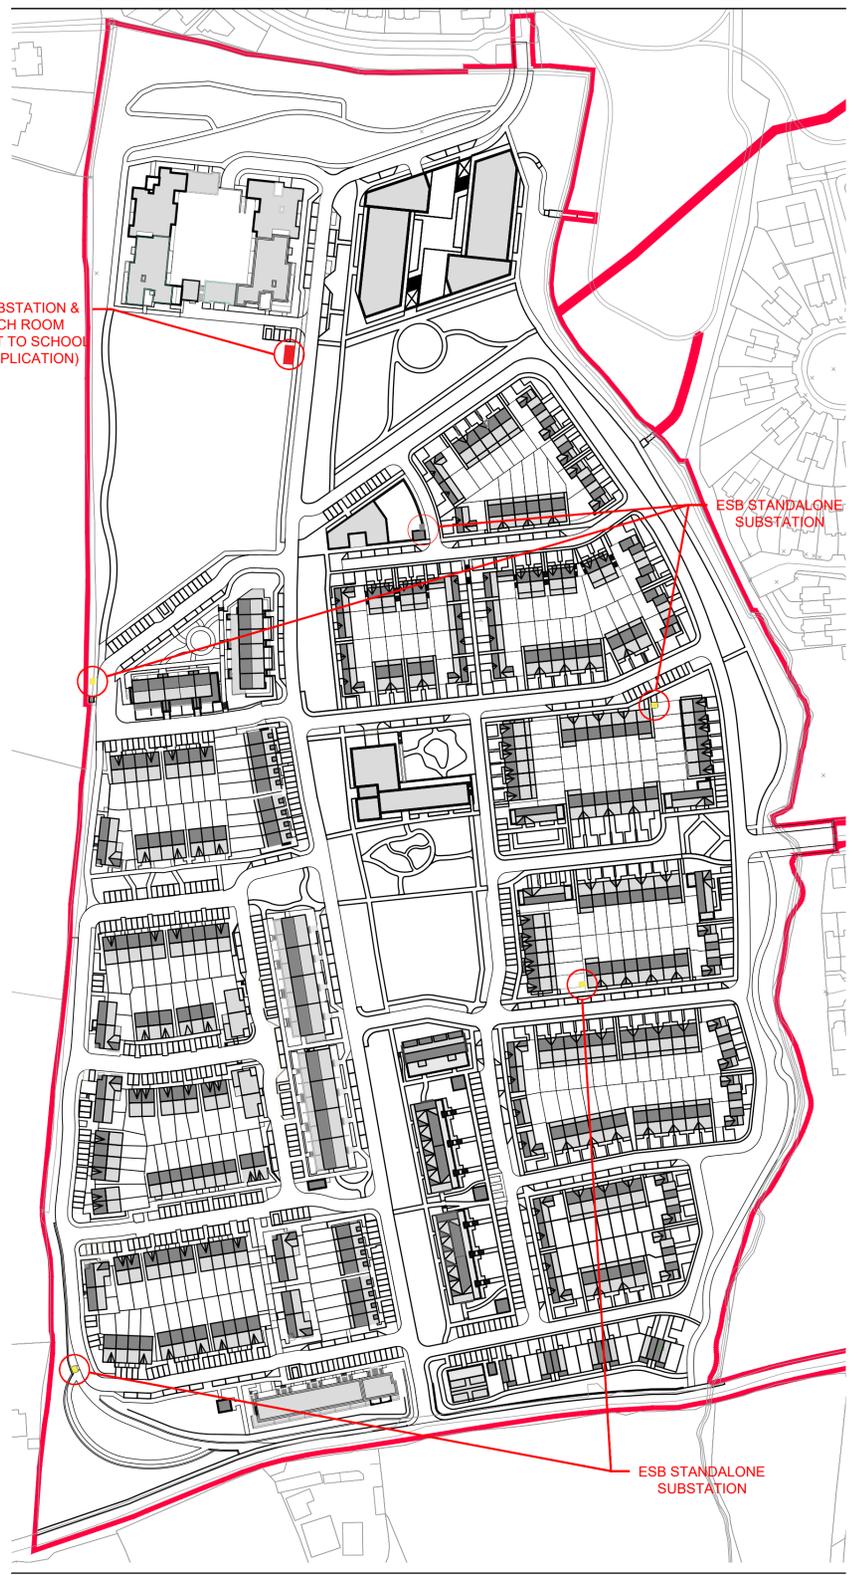


ESB SUBSTATION & SWITCH ROOM - 1 No. ■
ESB STANDALONE SUBSTATION - 4 No. ■

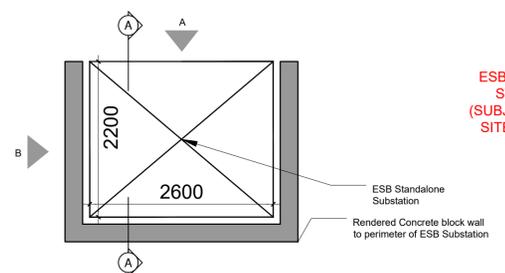


ESB STANDALONE SUBSTATION - PLAN
Scale 1:50

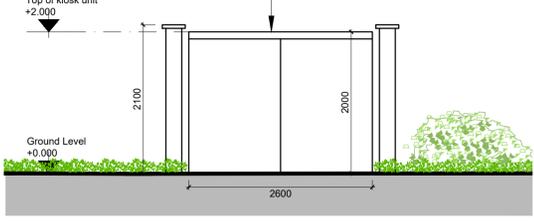

FRONT ELEVATION
Scale 1:50

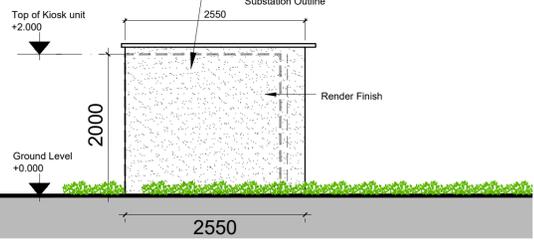

TYPICAL SIDE ELEVATION
Scale 1:50

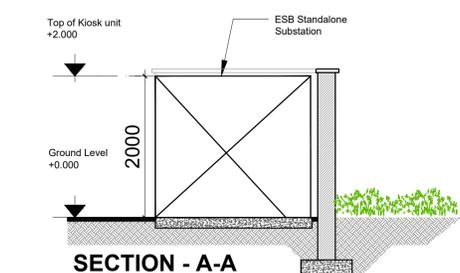

SECTION - A-A
Scale 1:50

NOTES:

DO NOT SCALE FROM DRAWINGS. WORK TO FIGURED DIMENSIONS ONLY. ARCHITECT TO BE NOTIFIED OF ALL DISCREPANCIES.

| REVISIONS | | |
|-----------|-------------|-----|
| DATE | DESCRIPTION | No. |
| | | |
| | | |
| | | |
| | | |

| | | | |
|---|--|---------------------|-----------------|
| <p>M^CCROSSAN O'ROURKE MANNING ARCHITECTS</p> | PROJECT TITLE: Residential Development @ Boherboy Lands | DATE: Sept '21 | DRAWN BY: SM |
| | DRAWING TITLE: ESB SUBSTATIONS Plans, Sections & Elevations | SCALE: 1:50 | REVISION: * |
| | JOB NO: 20002 | DRAWING NO: OT08 | |
| | <small>1 Grantham Street, Dublin 8, D08 A8P9, Ireland Tel: 01-4788700 Fax: 01-4788711 E-Mail: sm@mcorm.com</small> | | |